


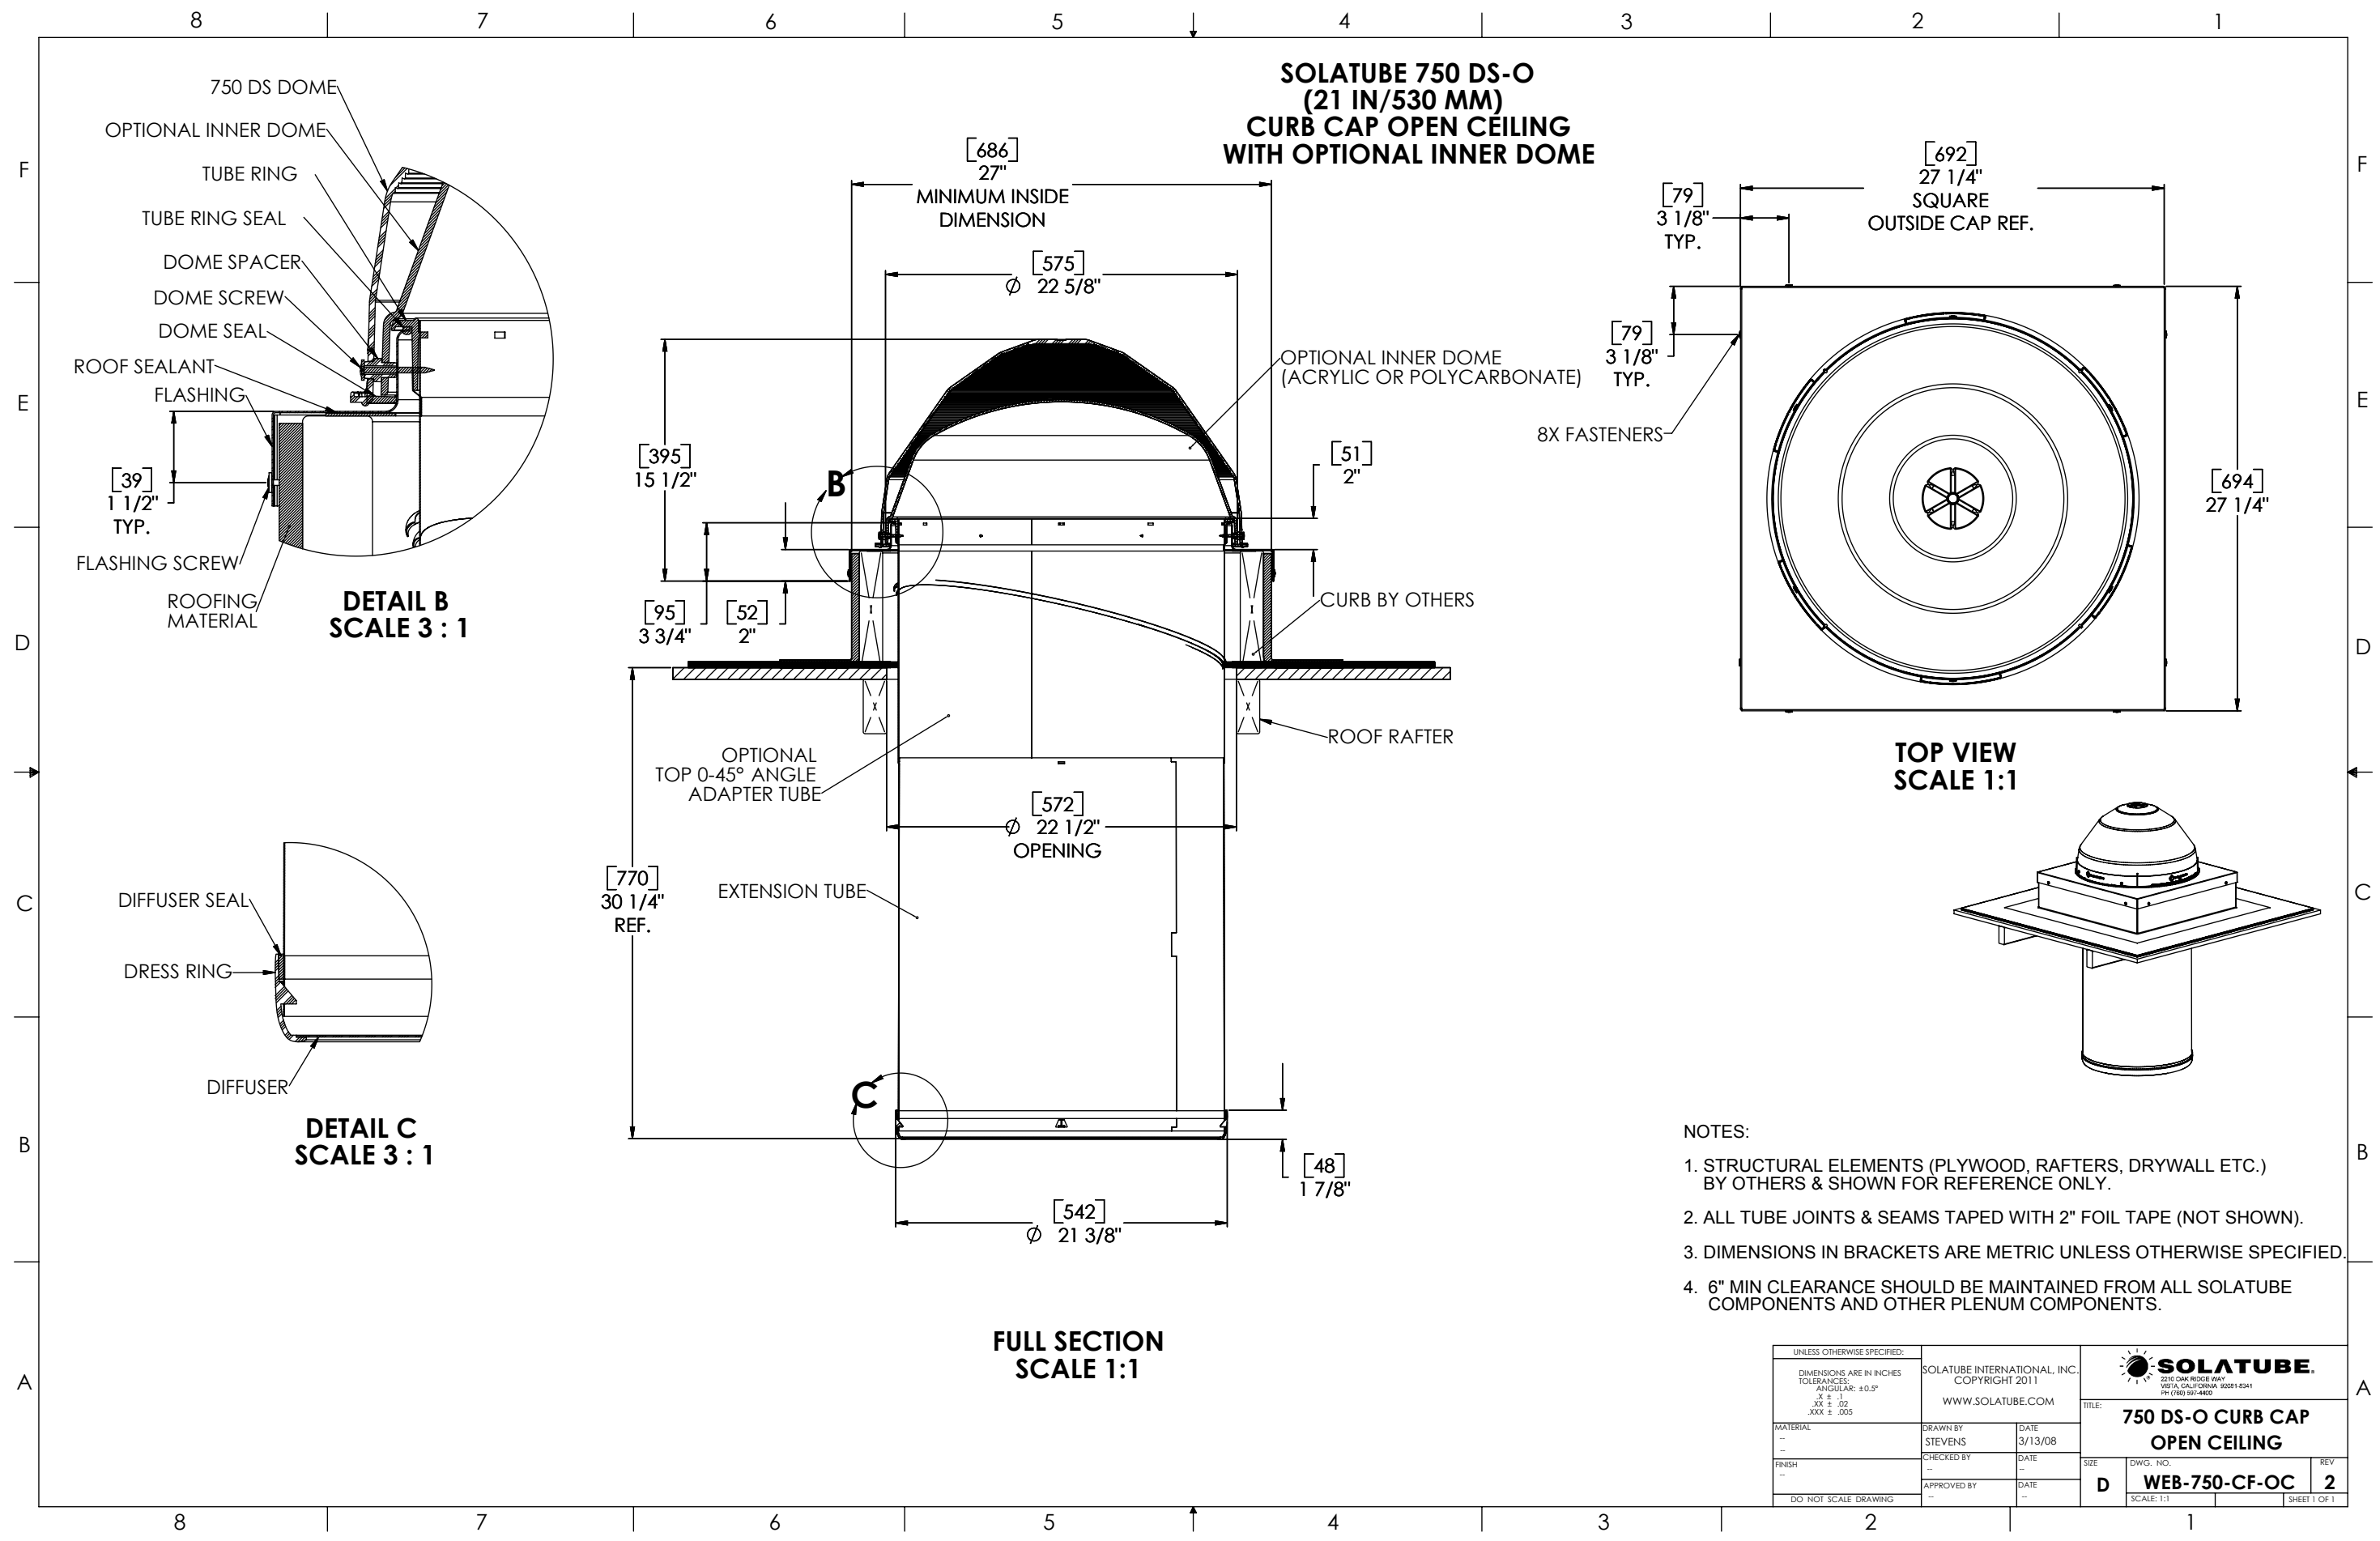

8 7 6 5 4 3 2 1

F
E
D
C
B
A

**SOLATUBE 750 DS-O
(21 IN/530 MM)
CURB CAP OPEN CEILING
WITH OPTIONAL INNER DOME**

[686]
27"

MINIMUM INSIDE
DIMENSION

[575]
Ø 22 5/8"

[395]
15 1/2"

[95]
3 3/4"

[52]
2"

[770]
30 1/4"
REF.

[572]
Ø 22 1/2"
OPENING

[542]
Ø 21 3/8"

[48]
1 7/8"

[51]
2"

CURB BY OTHERS

ROOF RAFTER

EXTENSION TUBE

OPTIONAL
TOP 0-45° ANGLE
ADAPTER TUBE

[79]
3 1/8"
TYP.

[79]
3 1/8"
TYP.

8X FASTENERS

[692]
27 1/4"
SQUARE
OUTSIDE CAP REF.

[694]
27 1/4"

**TOP VIEW
SCALE 1:1**

DETAIL B
SCALE 3:1

DETAIL C
SCALE 3:1

NOTES:

1. STRUCTURAL ELEMENTS (PLYWOOD, RAFTERS, DRYWALL ETC.) BY OTHERS & SHOWN FOR REFERENCE ONLY.
2. ALL TUBE JOINTS & SEAMS TAPED WITH 2" FOIL TAPE (NOT SHOWN).
3. DIMENSIONS IN BRACKETS ARE METRIC UNLESS OTHERWISE SPECIFIED.
4. 6" MIN CLEARANCE SHOULD BE MAINTAINED FROM ALL SOLATUBE COMPONENTS AND OTHER PLENUM COMPONENTS.

UNLESS OTHERWISE SPECIFIED: DIMENSIONS ARE IN INCHES TOLERANCES: ANGULAR: ±0.5° X ± .1 .XX ± .02 .XXX ± .005		SOLATUBE INTERNATIONAL, INC. COPYRIGHT 2011 WWW.SOLATUBE.COM		 2210 OAK RIDGE WAY VISTA, CALIFORNIA 92081-8341 PH (760) 597-4400	
MATERIAL --	DRAWN BY STEVEN	DATE 3/13/08	TITLE: 750 DS-O CURB CAP OPEN CEILING		
FINISH --	CHECKED BY --	DATE --	SIZE D	DWG. NO. WEB-750-CF-OC	REV 2
DO NOT SCALE DRAWING			SCALE: 1:1 SHEET 1 OF 1		

8 7 6 5 4 3 2 1

A
B
C
D
E
F