


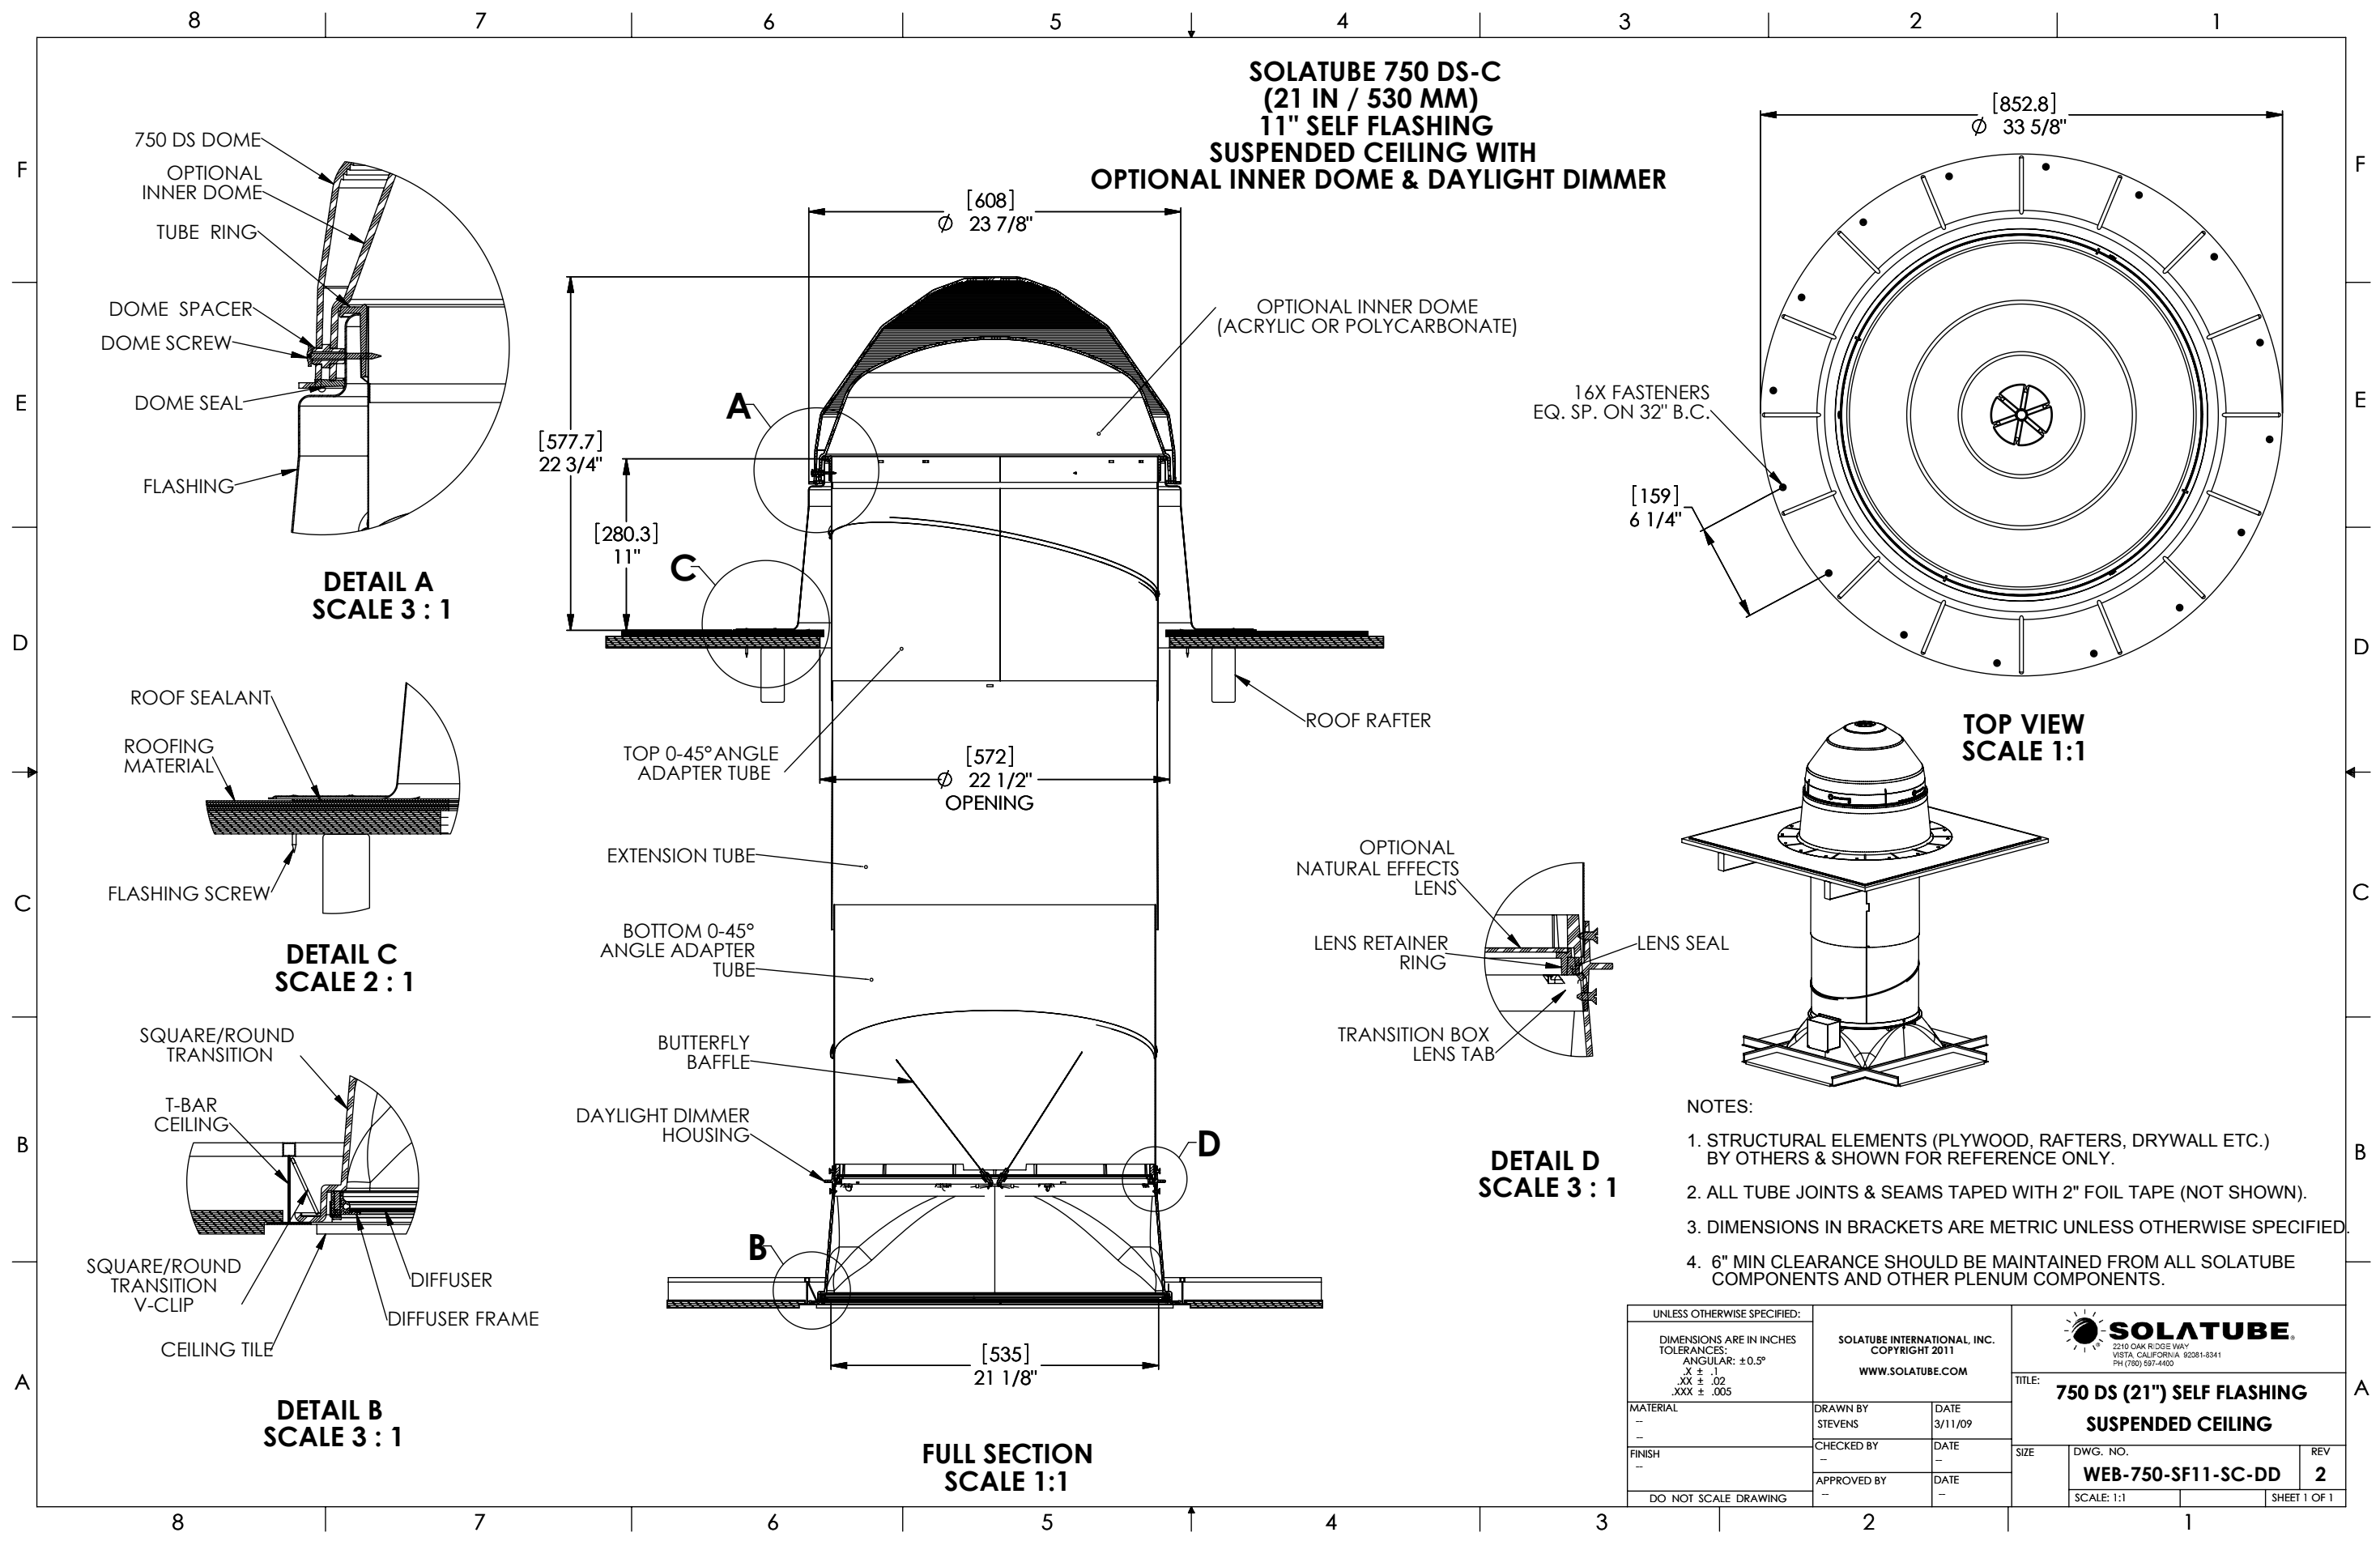

SOLATUBE 750 DS-C
(21 IN / 530 MM)
11" SELF FLASHING
SUSPENDED CEILING WITH
OPTIONAL INNER DOME & DAYLIGHT DIMMER

DETAIL A
SCALE 3 : 1

DETAIL C
SCALE 2 : 1

DETAIL B
SCALE 3 : 1

TOP VIEW
SCALE 1:1

DETAIL D
SCALE 3 : 1

NOTES:

1. STRUCTURAL ELEMENTS (PLYWOOD, RAFTERS, DRYWALL ETC.) BY OTHERS & SHOWN FOR REFERENCE ONLY.
2. ALL TUBE JOINTS & SEAMS TAPED WITH 2" FOIL TAPE (NOT SHOWN).
3. DIMENSIONS IN BRACKETS ARE METRIC UNLESS OTHERWISE SPECIFIED.
4. 6" MIN CLEARANCE SHOULD BE MAINTAINED FROM ALL SOLATUBE COMPONENTS AND OTHER PLENUM COMPONENTS.

UNLESS OTHERWISE SPECIFIED: DIMENSIONS ARE IN INCHES TOLERANCES: ANGULAR: ±0.5° .X ± .1 .XX ± .02 .XXX ± .005		SOLATUBE INTERNATIONAL, INC. COPYRIGHT 2011 WWW.SOLATUBE.COM		 SOLATUBE 2210 OAK RIDGE WAY VISTA, CALIFORNIA 92081-8341 PH (760) 597-4400	
MATERIAL -		DRAWN BY STEVENS	DATE 3/11/09	TITLE: 750 DS (21") SELF FLASHING SUSPENDED CEILING	
FINISH -		CHECKED BY -	DATE -	SIZE	DWG. NO. WEB-750-SF11-SC-DD
DO NOT SCALE DRAWING		APPROVED BY -	DATE -	SCALE: 1:1	REV 2
				SHEET 1 OF 1	