


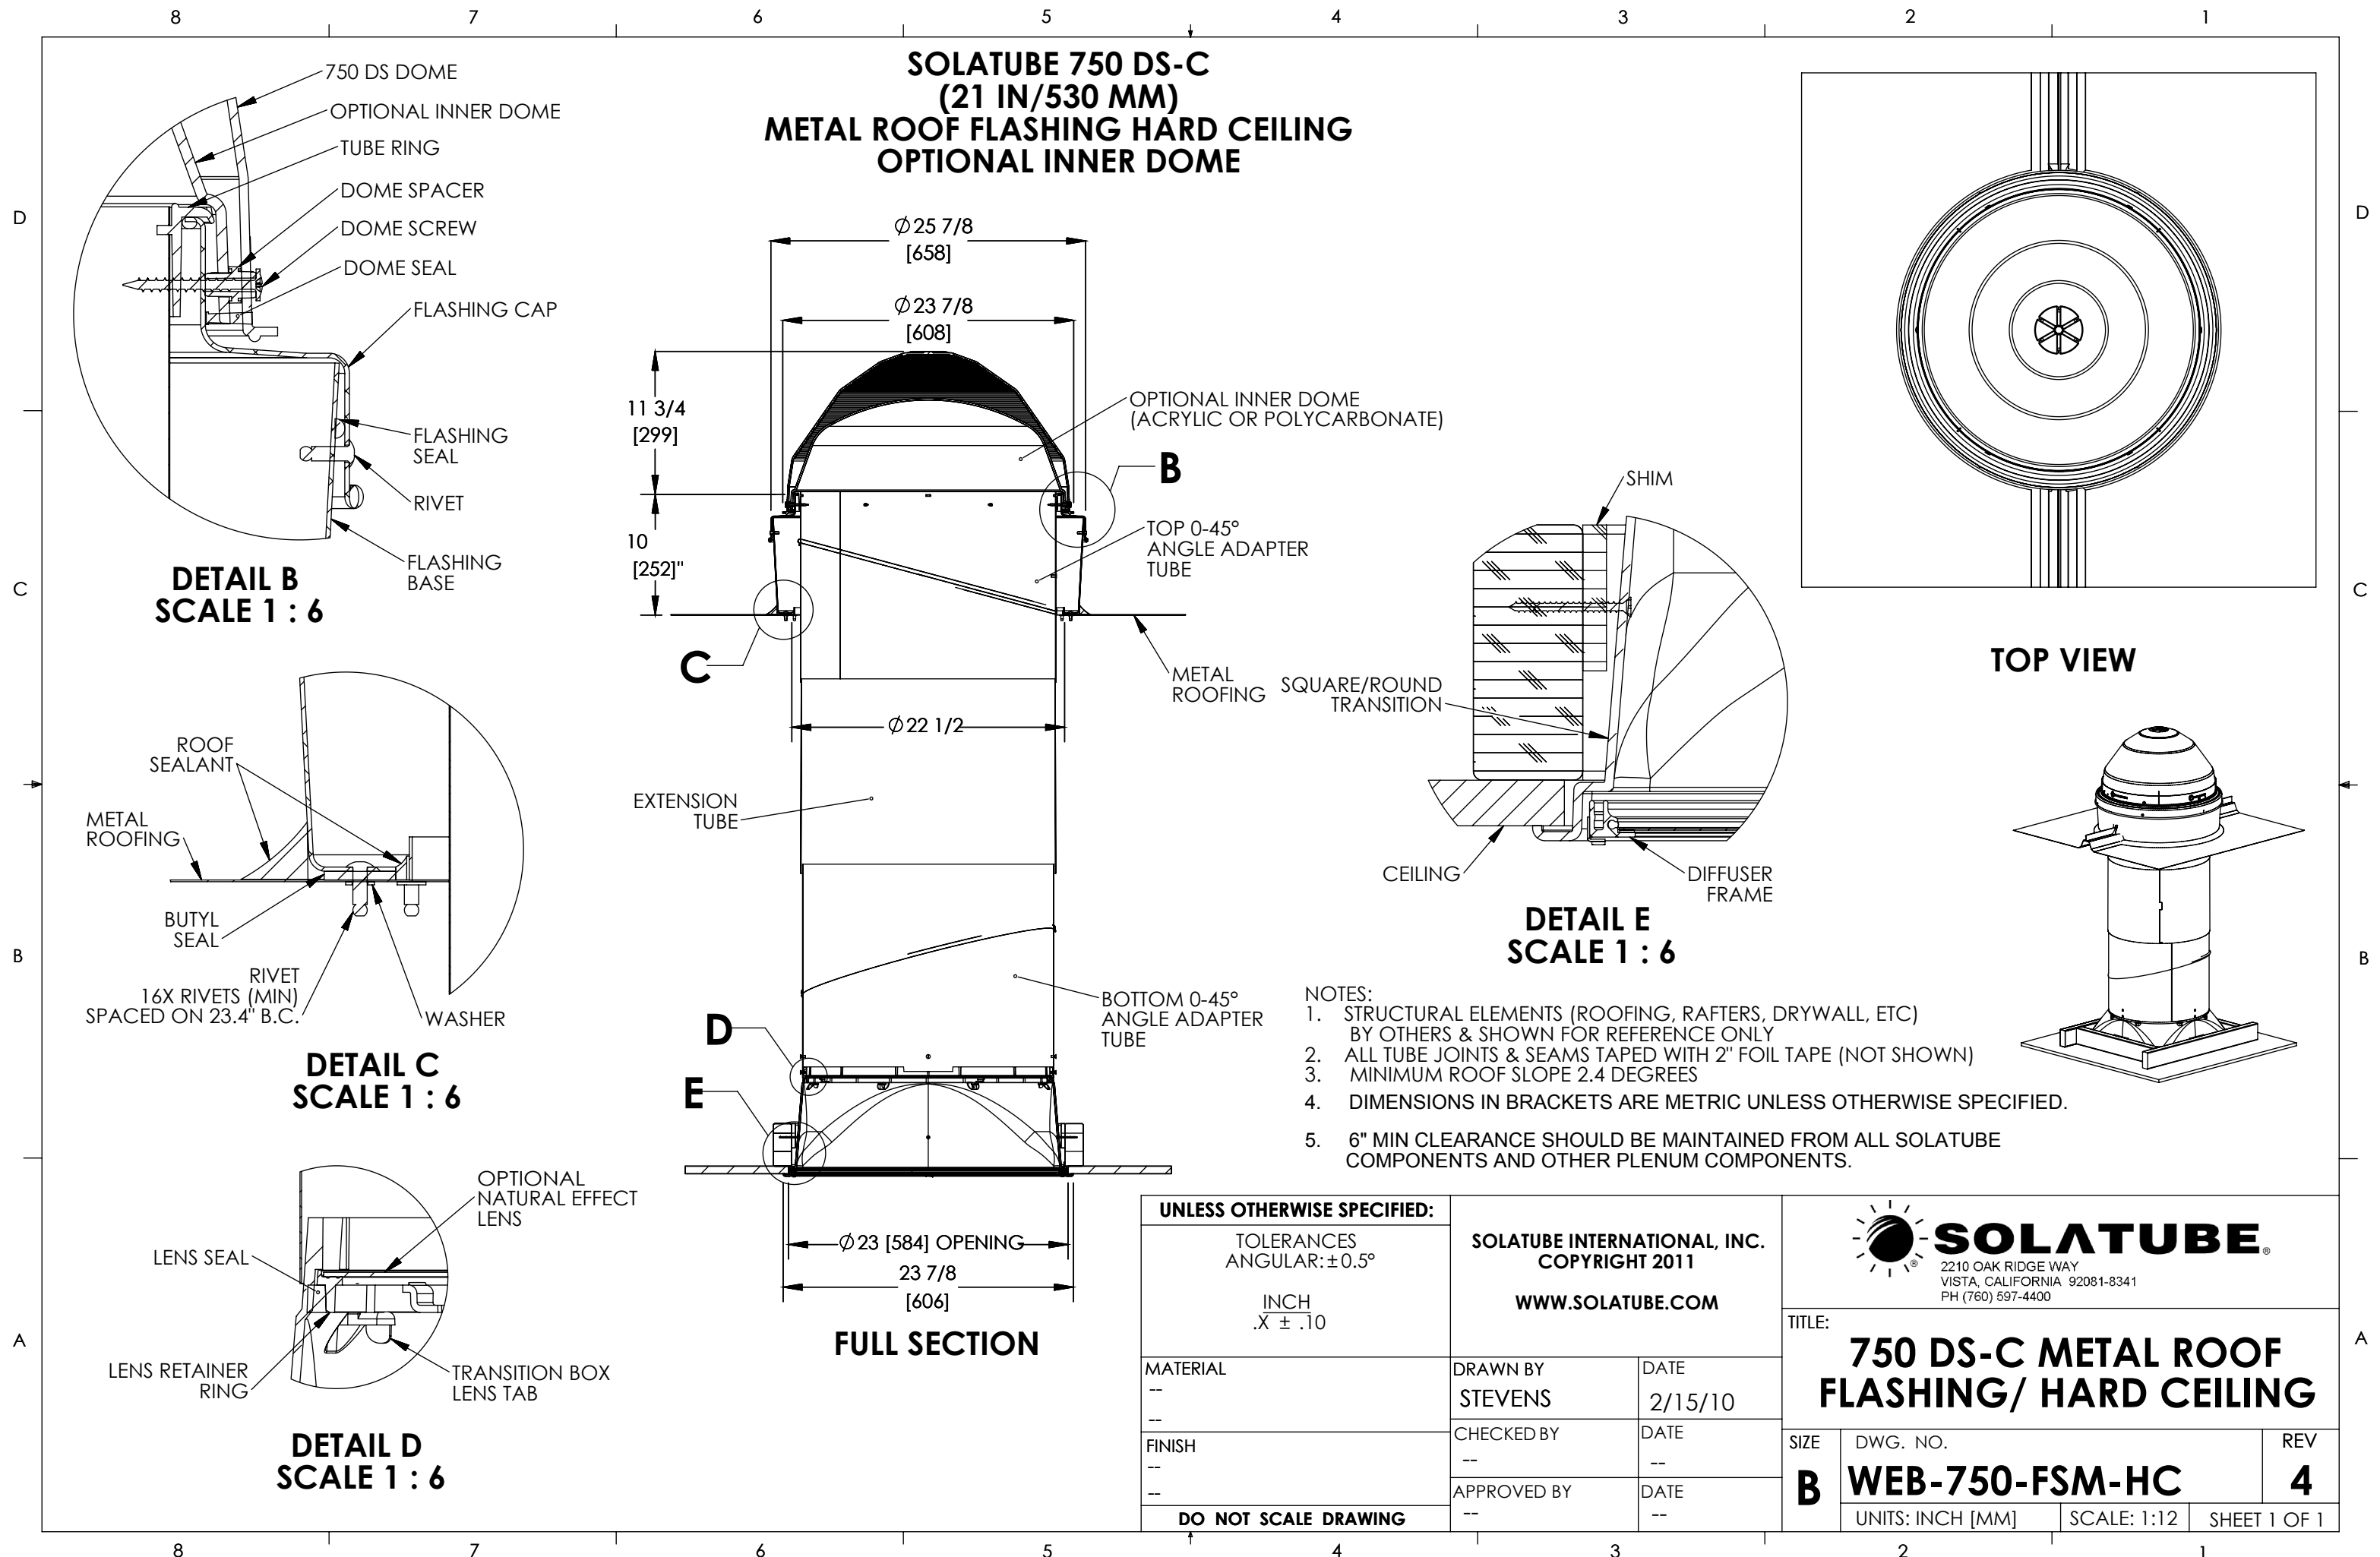

**SOLATUBE 750 DS-C
(21 IN/530 MM)
METAL ROOF FLASHING HARD CEILING
OPTIONAL INNER DOME**

**DETAIL B
SCALE 1 : 6**

**DETAIL C
SCALE 1 : 6**

**DETAIL D
SCALE 1 : 6**

**DETAIL E
SCALE 1 : 6**

TOP VIEW

FULL SECTION

- NOTES:
1. STRUCTURAL ELEMENTS (ROOFING, RAFTERS, DRYWALL, ETC) BY OTHERS & SHOWN FOR REFERENCE ONLY
 2. ALL TUBE JOINTS & SEAMS TAPED WITH 2" FOIL TAPE (NOT SHOWN)
 3. MINIMUM ROOF SLOPE 2.4 DEGREES
 4. DIMENSIONS IN BRACKETS ARE METRIC UNLESS OTHERWISE SPECIFIED.
 5. 6" MIN CLEARANCE SHOULD BE MAINTAINED FROM ALL SOLATUBE COMPONENTS AND OTHER PLENUM COMPONENTS.

UNLESS OTHERWISE SPECIFIED:		SOLATUBE INTERNATIONAL, INC. COPYRIGHT 2011 WWW.SOLATUBE.COM		 SOLATUBE® 2210 OAK RIDGE WAY VISTA, CALIFORNIA 92081-8341 PH (760) 597-4400		
TOLERANCES ANGULAR: ±0.5° INCH .X ± .10						
MATERIAL -- --				DRAWN BY STEVENS	DATE 2/15/10	TITLE: 750 DS-C METAL ROOF FLASHING/ HARD CEILING
FINISH -- --		CHECKED BY --	DATE --			
DO NOT SCALE DRAWING		APPROVED BY --	DATE --			
				SIZE B	DWG. NO. WEB-750-FSM-HC	REV 4
				UNITS: INCH [MM]		SCALE: 1:12
						SHEET 1 OF 1