


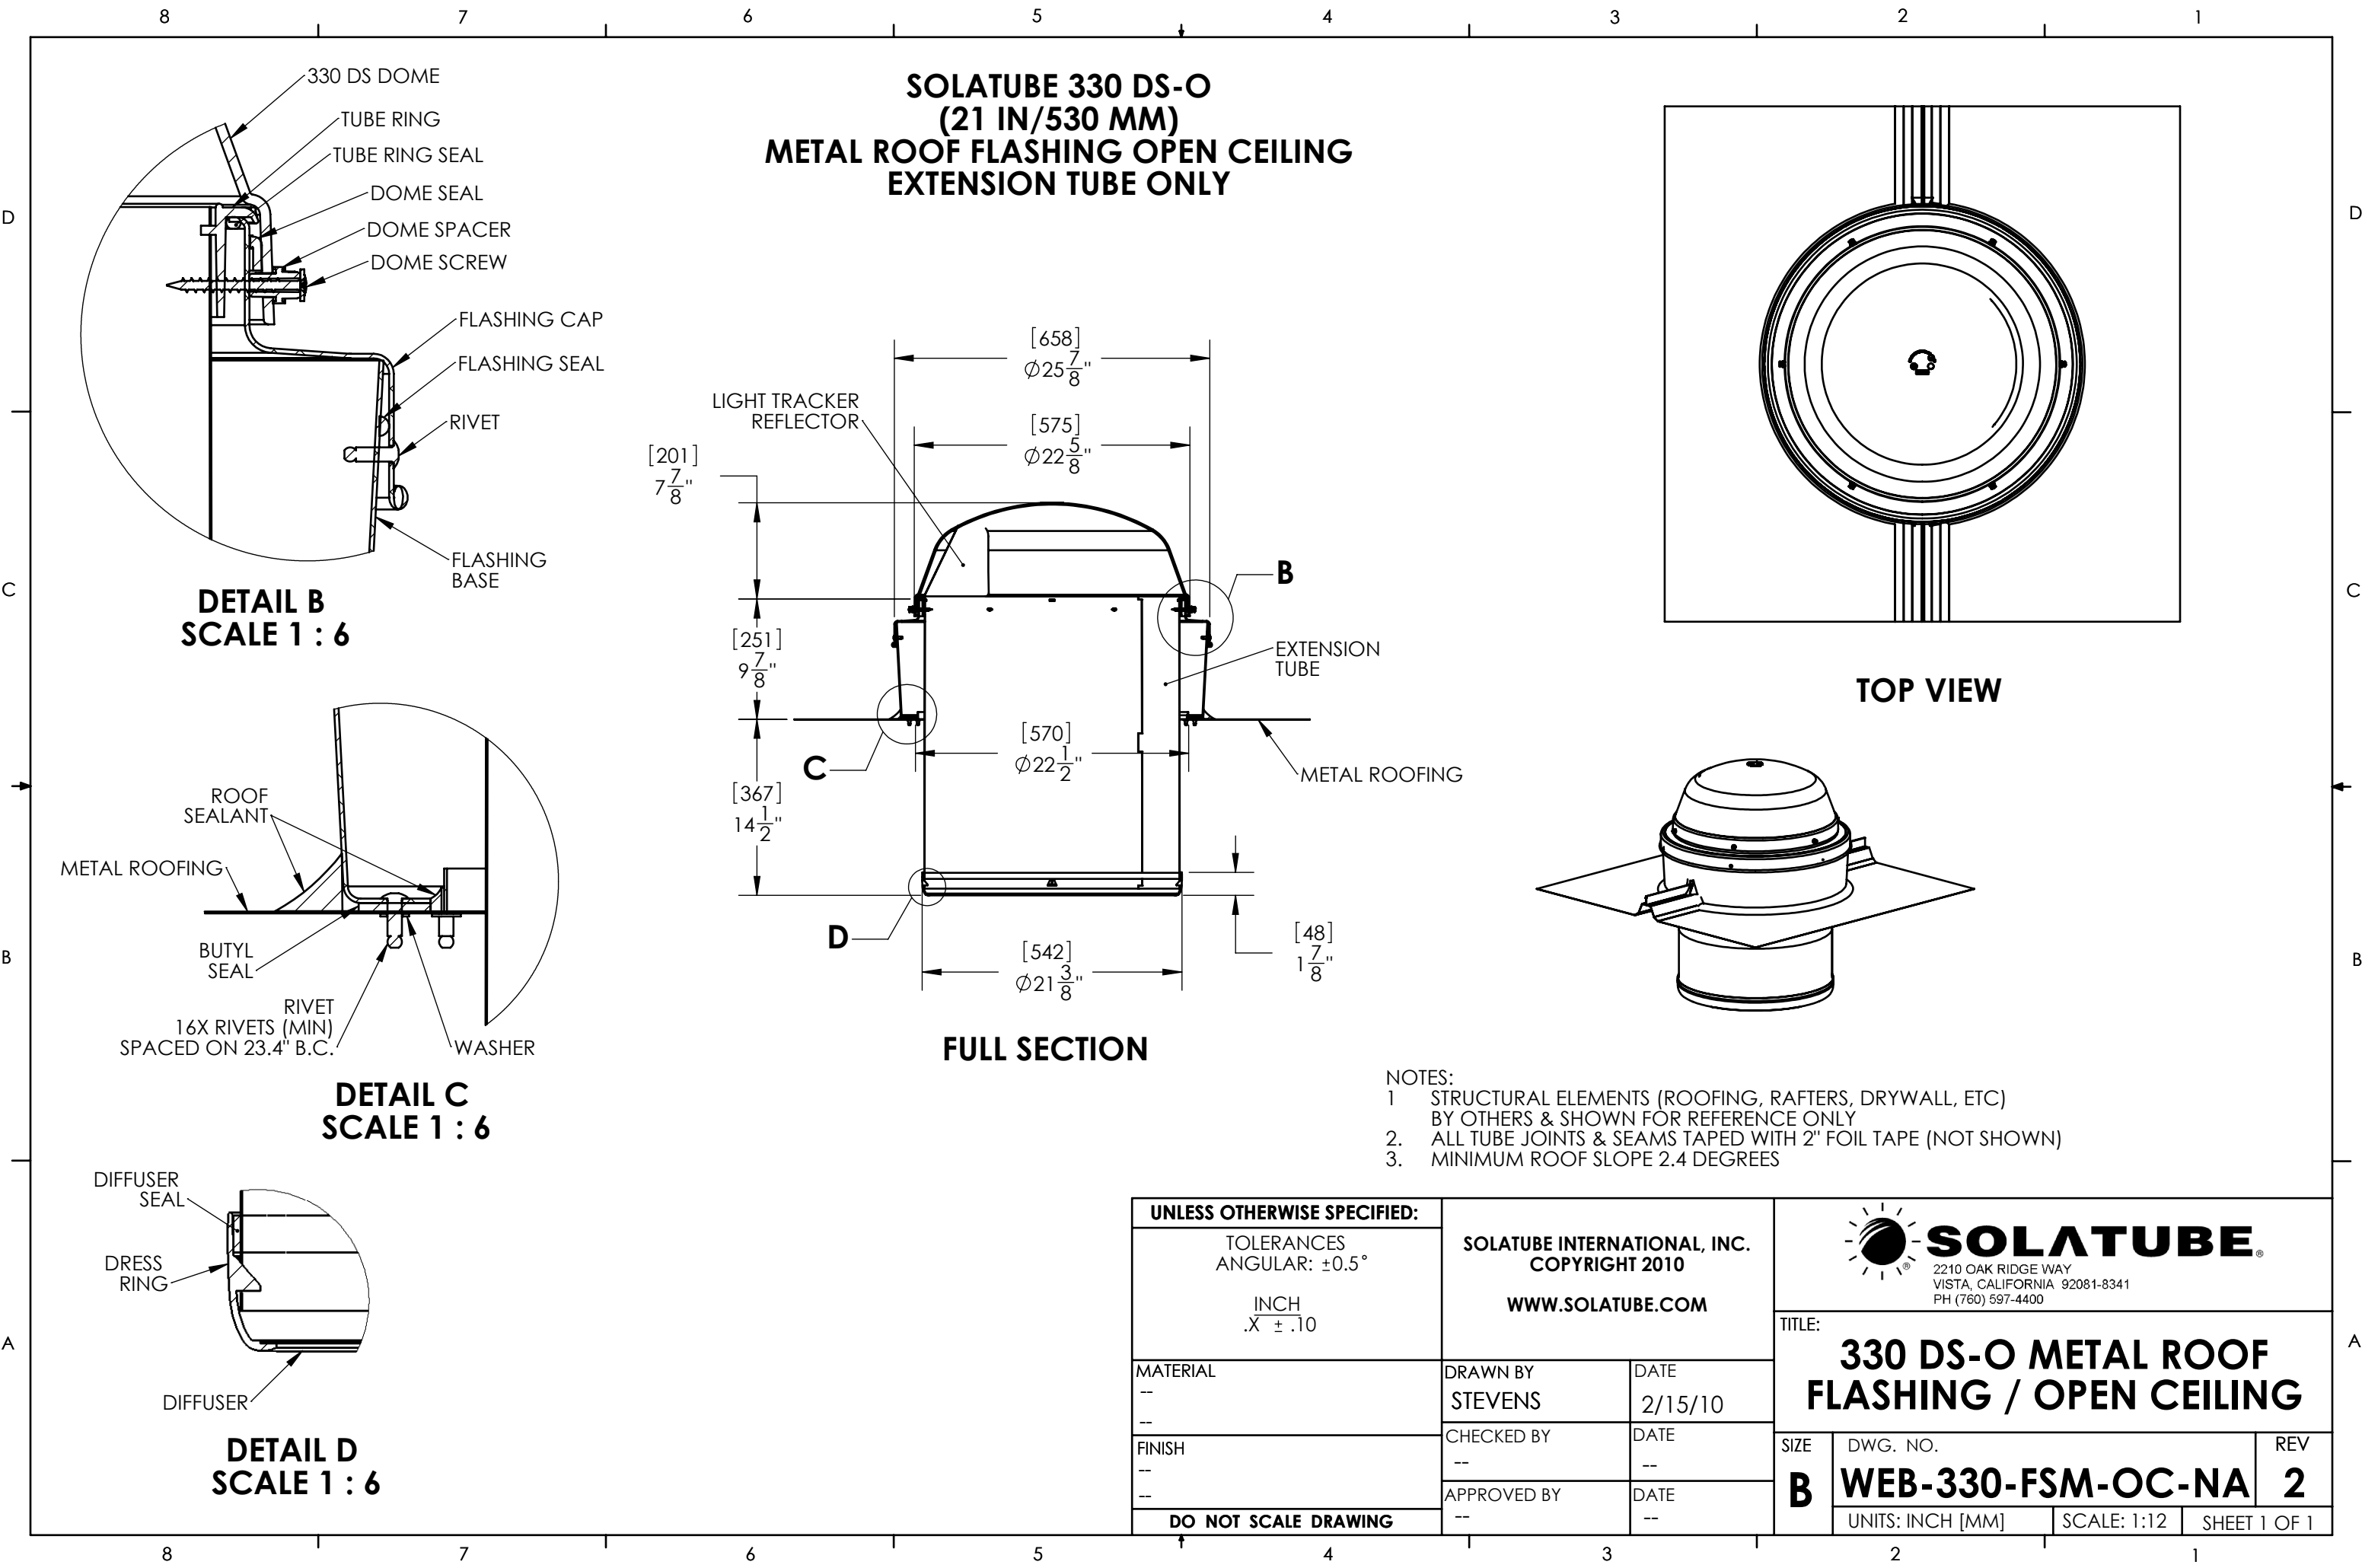

**SOLATUBE 330 DS-O
(21 IN/530 MM)
METAL ROOF FLASHING OPEN CEILING
EXTENSION TUBE ONLY**

**DETAIL B
SCALE 1 : 6**

**DETAIL C
SCALE 1 : 6**

**DETAIL D
SCALE 1 : 6**

TOP VIEW

FULL SECTION

- NOTES:
1. STRUCTURAL ELEMENTS (ROOFING, RAFTERS, DRYWALL, ETC) BY OTHERS & SHOWN FOR REFERENCE ONLY
 2. ALL TUBE JOINTS & SEAMS TAPED WITH 2" FOIL TAPE (NOT SHOWN)
 3. MINIMUM ROOF SLOPE 2.4 DEGREES

UNLESS OTHERWISE SPECIFIED:		SOLATUBE INTERNATIONAL, INC. COPYRIGHT 2010 WWW.SOLATUBE.COM		 SOLATUBE 2210 OAK RIDGE WAY VISTA, CALIFORNIA 92081-8341 PH (760) 597-4400		
TOLERANCES ANGULAR: ±0.5° INCH .X ± .10						
MATERIAL -- --		DRAWN BY STEVENS	DATE 2/15/10	TITLE: 330 DS-O METAL ROOF FLASHING / OPEN CEILING		
FINISH -- --		CHECKED BY --	DATE --			
DO NOT SCALE DRAWING		APPROVED BY --	DATE --	SIZE B	DWG. NO. WEB-330-FSM-OC-NA	REV 2
				UNITS: INCH [MM]	SCALE: 1:12	SHEET 1 OF 1