




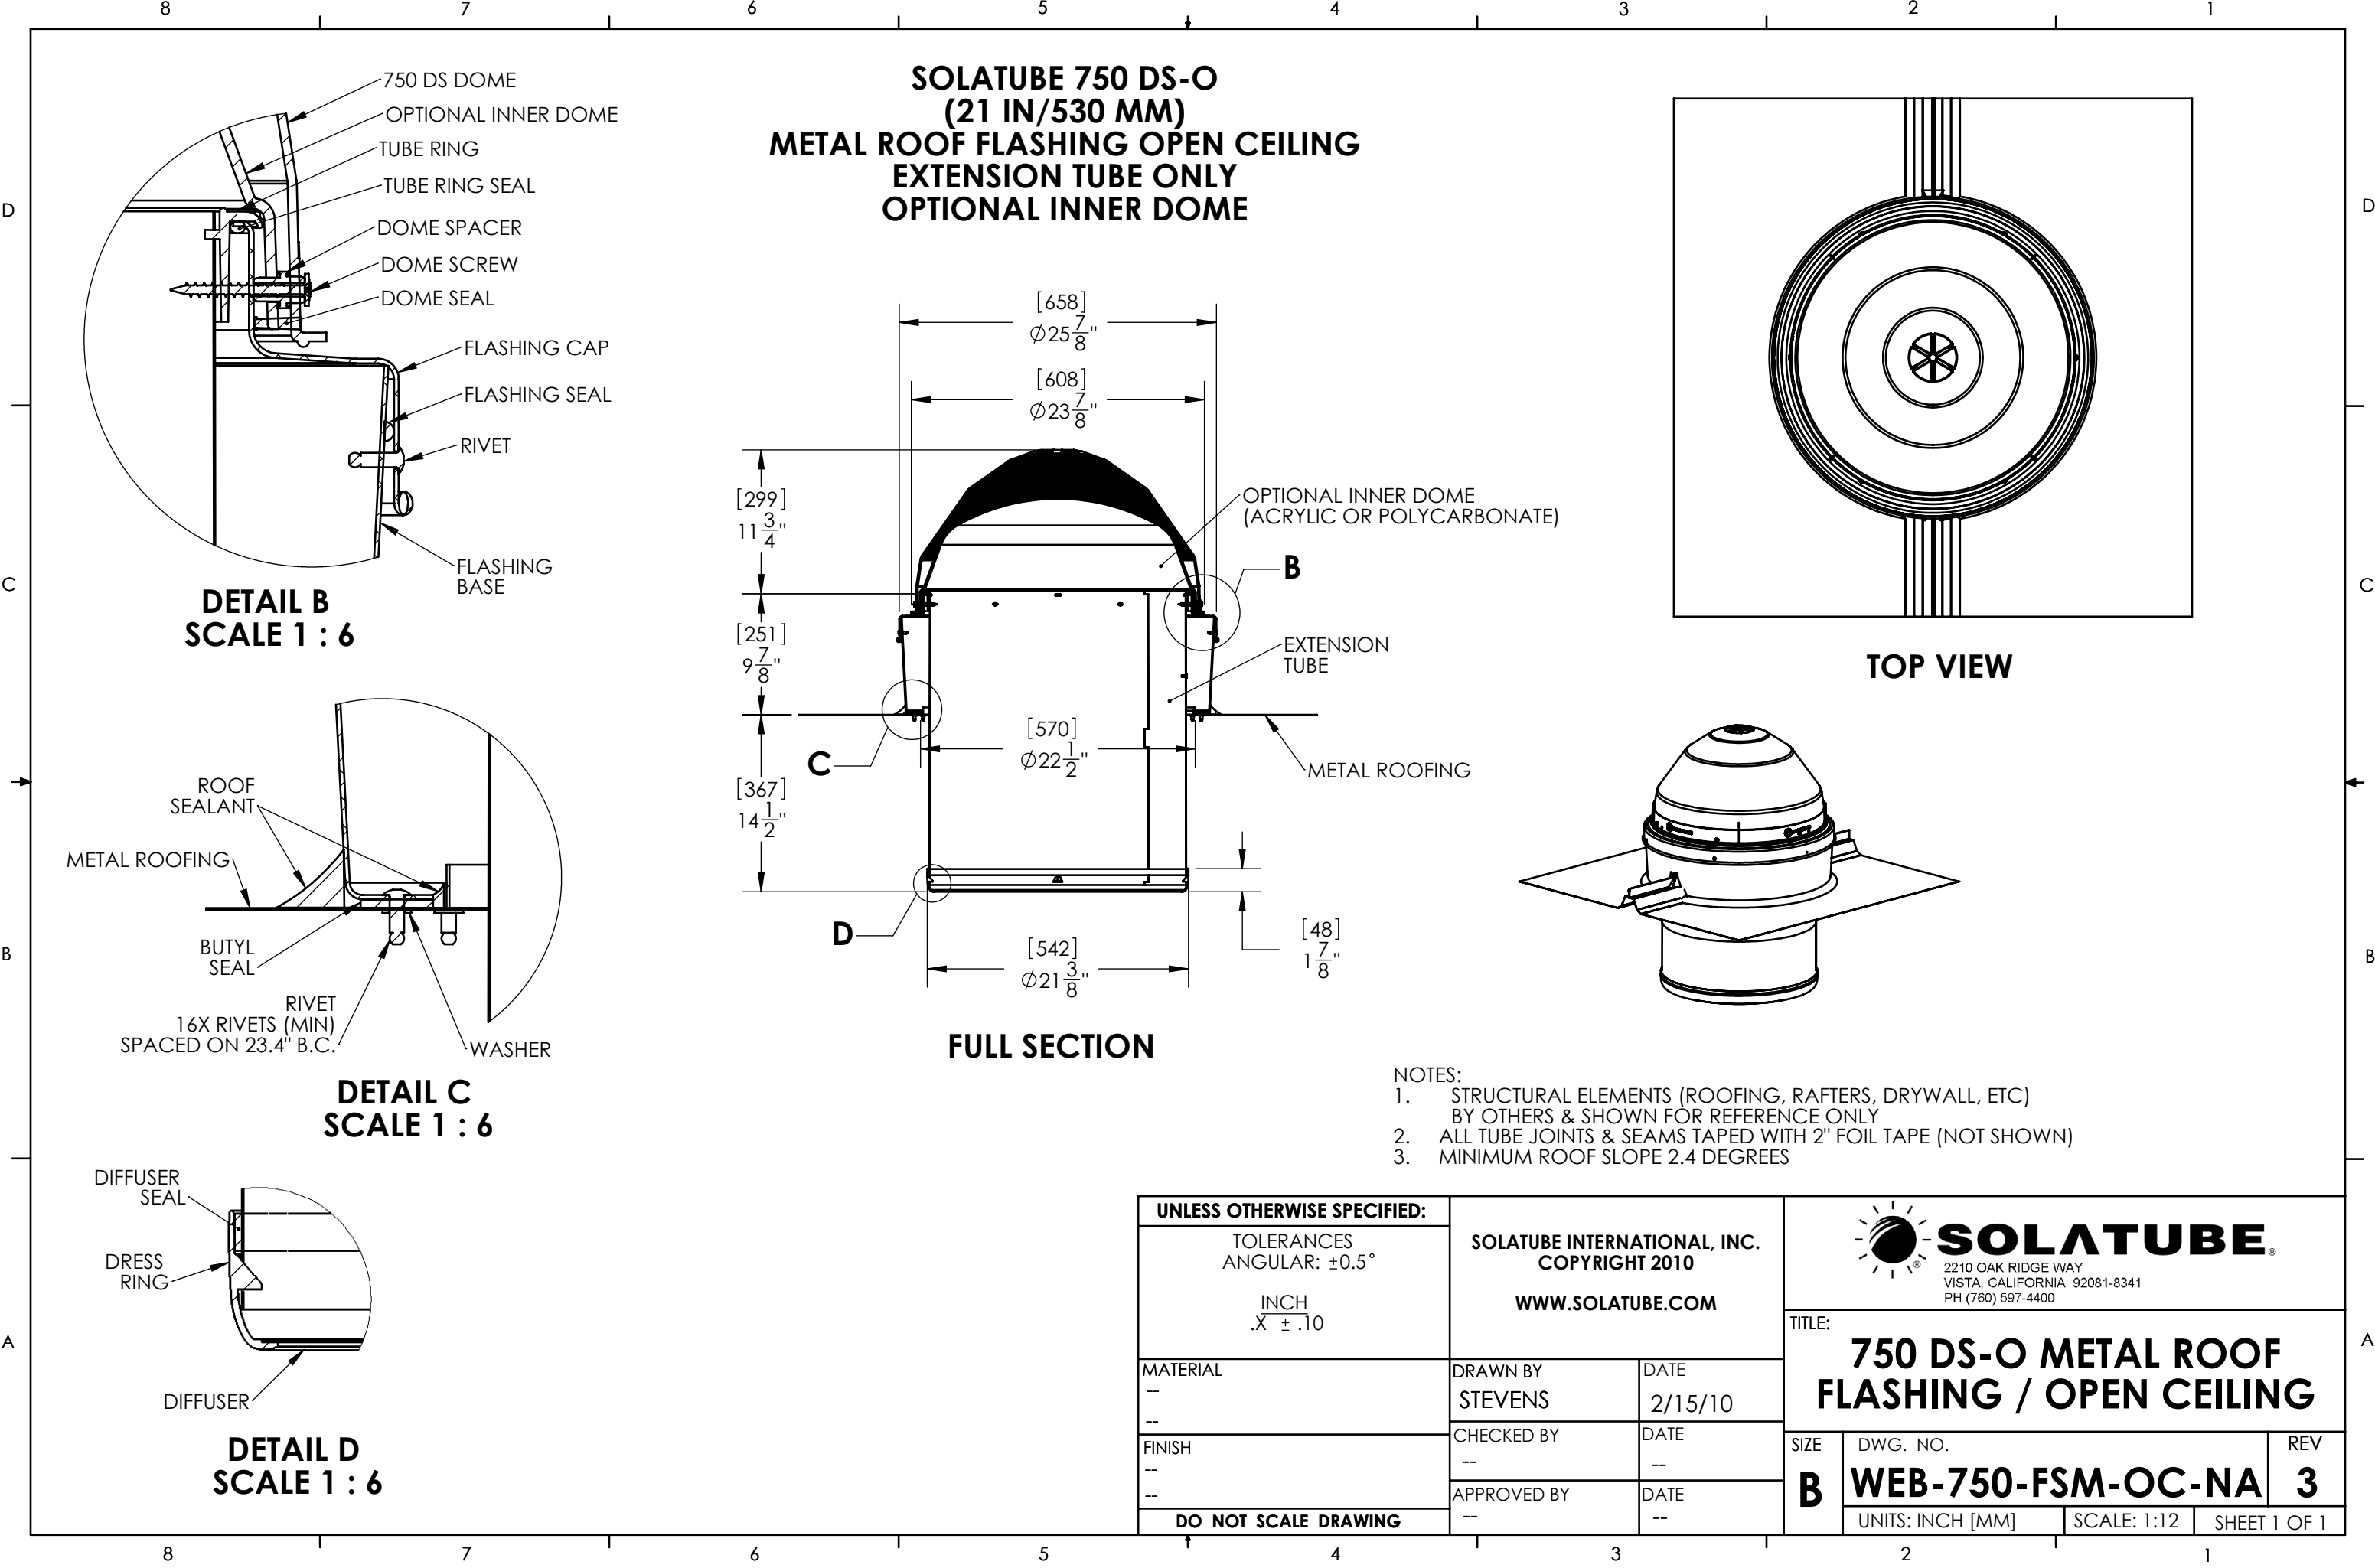


**SOLATUBE 750 DS-O  
(21 IN/530 MM)  
METAL ROOF FLASHING OPEN CEILING  
EXTENSION TUBE ONLY  
OPTIONAL INNER DOME**

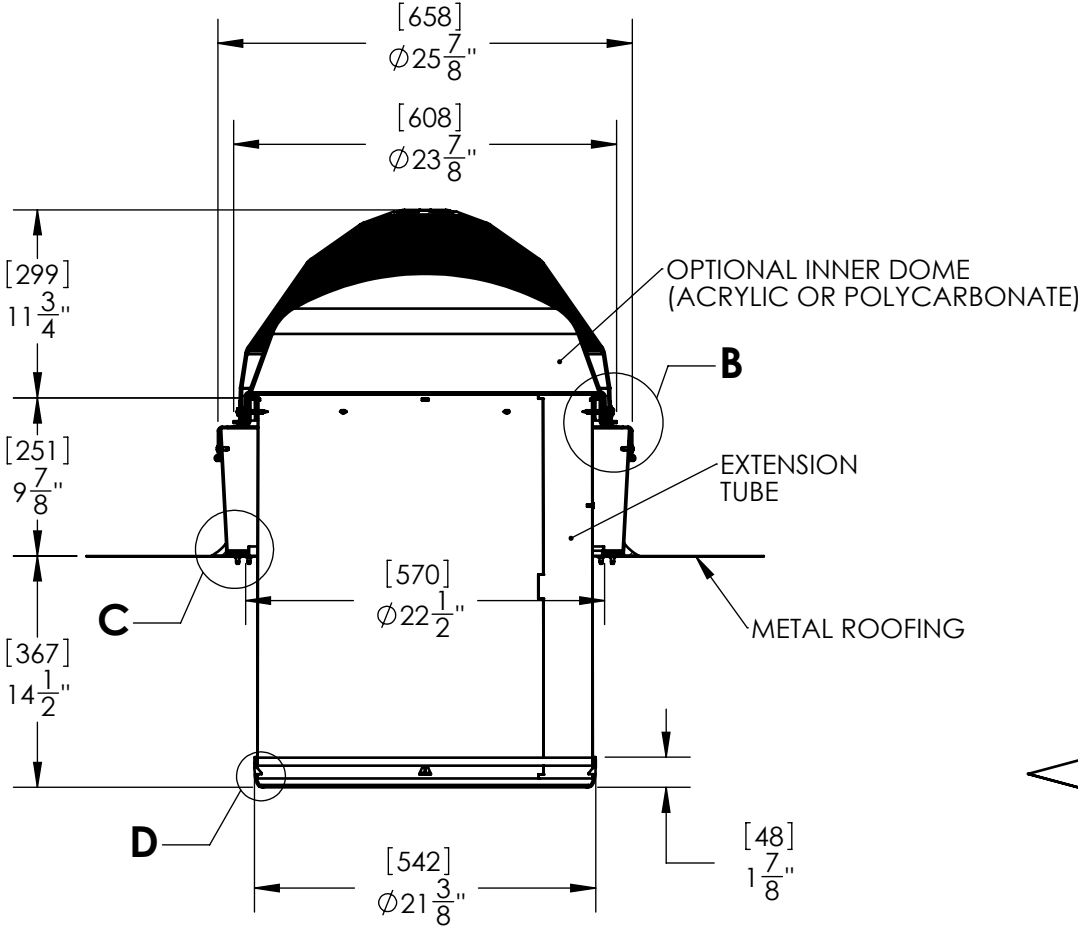

**FULL SECTION**

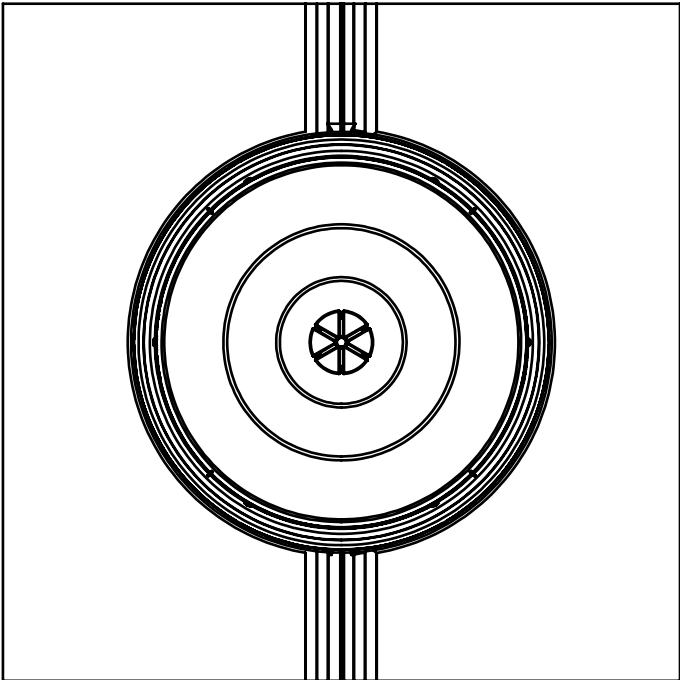

**TOP VIEW**

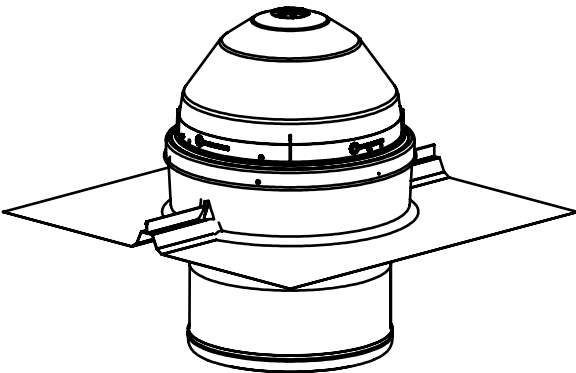

- NOTES:
- 1. STRUCTURAL ELEMENTS (ROOFING, RAFTERS, DRYWALL, ETC) BY OTHERS & SHOWN FOR REFERENCE ONLY
  - 2. ALL TUBE JOINTS & SEAMS TAPED WITH 2" FOIL TAPE (NOT SHOWN)
  - 3. MINIMUM ROOF SLOPE 2.4 DEGREES

|                                                                      |  |                                                                        |                 |   |                                      |                 |
|----------------------------------------------------------------------|--|------------------------------------------------------------------------|-----------------|---|--------------------------------------|-----------------|
| UNLESS OTHERWISE SPECIFIED:                                          |  | SOLATUBE INTERNATIONAL, INC.<br>COPYRIGHT 2010<br><br>WWW.SOLATUBE.COM |                 | <div> <b>SOLATUBE</b><br/>2210 OAK RIDGE WAY<br/>VISTA, CALIFORNIA 92081-8341<br/>PH (760) 597-4400</div> |                                      |                 |
| TOLERANCES<br>ANGULAR: $\pm 0.5^{\circ}$<br><br>INCH<br>.X $\pm .10$ |  |                                                                        |                 |   |                                      |                 |
| MATERIAL<br>--<br>--                                                 |  | DRAWN BY<br>STEVENS                                                    | DATE<br>2/15/10 | TITLE:<br><br><b>750 DS-O METAL ROOF<br/>FLASHING / OPEN CEILING</b>   |                                      |                 |
| FINISH<br>--<br>--                                                   |  | CHECKED BY<br>--                                                       | DATE<br>--      |   |                                      |                 |
| DO NOT SCALE DRAWING                                                 |  | APPROVED BY<br>--                                                      | DATE<br>--      | SIZE<br><b>B</b>   | DWG. NO.<br><b>WEB-750-FSM-OC-NA</b> | REV<br><b>3</b> |
|                                                                      |  |                                                                        |                 | UNITS: INCH [MM]   | SCALE: 1:12                          | SHEET 1 OF 1    |